



GUAM MEMORIAL HOSPITAL AUTHORITY

ATURIDÁT ESPETÁT MIMURIÁT GUÅHÑ

850 Governor Carlos Camacho Road, Tamuning, Guam 96913
Operator: (671) 647-2330 or 2552 | Fax: (671) 649-5508



June 23, 2022

AMENDMENT #1 FOR

GMHA IFB 017-2022 CONSTRUCTION SERVICES REQUIRED TO COMPLETE CONTRACT PACKAGE 1B OF Z-WING DEMOLISHMENT

TO: All prospective bidders,

This Amendment is being issued to clarify the following:

- 1) Project Plans attached on the bid package downloaded from the website is being rescinded and replaced with the Project Plans attached in this amendment.**
- 2) Items labeled as “Additive Alternate No. 1” or “Add. Alt No. 1, Contract Package No. 1” in Drawings A1.2 & A1.6 refers to Contract Package 1B.**
- 3) Package notations were inadvertently left out for Drawings ED101, ED102, and ED103, but for clarification, these works are to be completed in Contract Package 1B.**
- 4) Refer to the new notated Drawings for reference. Updated drawings with corrected labels/notes will be provided to the selected contractor for use in permitting.**

If any other questions/clarifications please send via telefax addressed to Mrs. Lillian Perez-Posadas, MN, RN.

Dolores F. Pangelinan,
Hospital Materials Management Administrator

Acknowledgment of Receipt: Return acknowledgment to fax number 649-3640

Company

Print Name

Signature Date



GUAM
MEMORIAL
HOSPITAL
AUTHORITY

GMHA
REMOVE
Z-WING &
ASSOC WORKS

Provide-Tan-Jones
Architects Inc.
PO BOX 6442, TAILORING, GU 96931
TEL: (767) 548 1281




DRAWING NAME:			
DATE:	BY:	CHK:	APP:
01/01/2018	PTJ	PTJ	PTJ
02/01/2018	PTJ	PTJ	PTJ
DRAWING SHEET NO:
A1.2

SHEET 1 OF 1

DWG NOTES FOR DEMO PLAN	NOTE
1. REMOVE ALL EXISTING ROOFING, FLASHING, AND GUTTERS. PROVIDE TEMPORARY WATER SEPARATION AT ALL ROOF EDGES. (CONTRACT PACKAGE NO. 18)	CONTRACT PACKAGE NO. 18
2. REMOVE ALL EXISTING WALLS, DOORS, AND WINDOWS. PROVIDE TEMPORARY BRACING AND SHORING. (CONTRACT PACKAGE NO. 18)	CONTRACT PACKAGE NO. 18
3. REMOVE ALL EXISTING FLOORING, PARTITIONS, AND CEILING. PROVIDE TEMPORARY FLOORING. (CONTRACT PACKAGE NO. 18)	CONTRACT PACKAGE NO. 18
4. REMOVE ALL EXISTING MECHANICAL, ELECTRICAL, AND PLUMBING. PROVIDE TEMPORARY PROTECTION. (CONTRACT PACKAGE NO. 18)	CONTRACT PACKAGE NO. 18
5. REMOVE ALL EXISTING INTERIORS, INCLUDING STAIRS AND ELEVATORS. PROVIDE TEMPORARY ENCLOSURES. (CONTRACT PACKAGE NO. 18)	CONTRACT PACKAGE NO. 18
6. REMOVE ALL EXISTING EXTERIORS, INCLUDING CURBS AND DRIVEWAYS. PROVIDE TEMPORARY PAVING. (CONTRACT PACKAGE NO. 18)	CONTRACT PACKAGE NO. 18
7. REMOVE ALL EXISTING LANDSCAPE, INCLUDING TREES AND SHRUBS. PROVIDE TEMPORARY FENCING. (CONTRACT PACKAGE NO. 18)	CONTRACT PACKAGE NO. 18
8. REMOVE ALL EXISTING UTILITIES, INCLUDING WATER, SEWER, AND GAS. PROVIDE TEMPORARY PROTECTION. (CONTRACT PACKAGE NO. 18)	CONTRACT PACKAGE NO. 18
9. REMOVE ALL EXISTING SIGNAGE AND MARKINGS. PROVIDE TEMPORARY MARKINGS. (CONTRACT PACKAGE NO. 18)	CONTRACT PACKAGE NO. 18
10. REMOVE ALL EXISTING RECORDS AND DOCUMENTS. PROVIDE TEMPORARY STORAGE. (CONTRACT PACKAGE NO. 18)	CONTRACT PACKAGE NO. 18

Refers to contract package 18

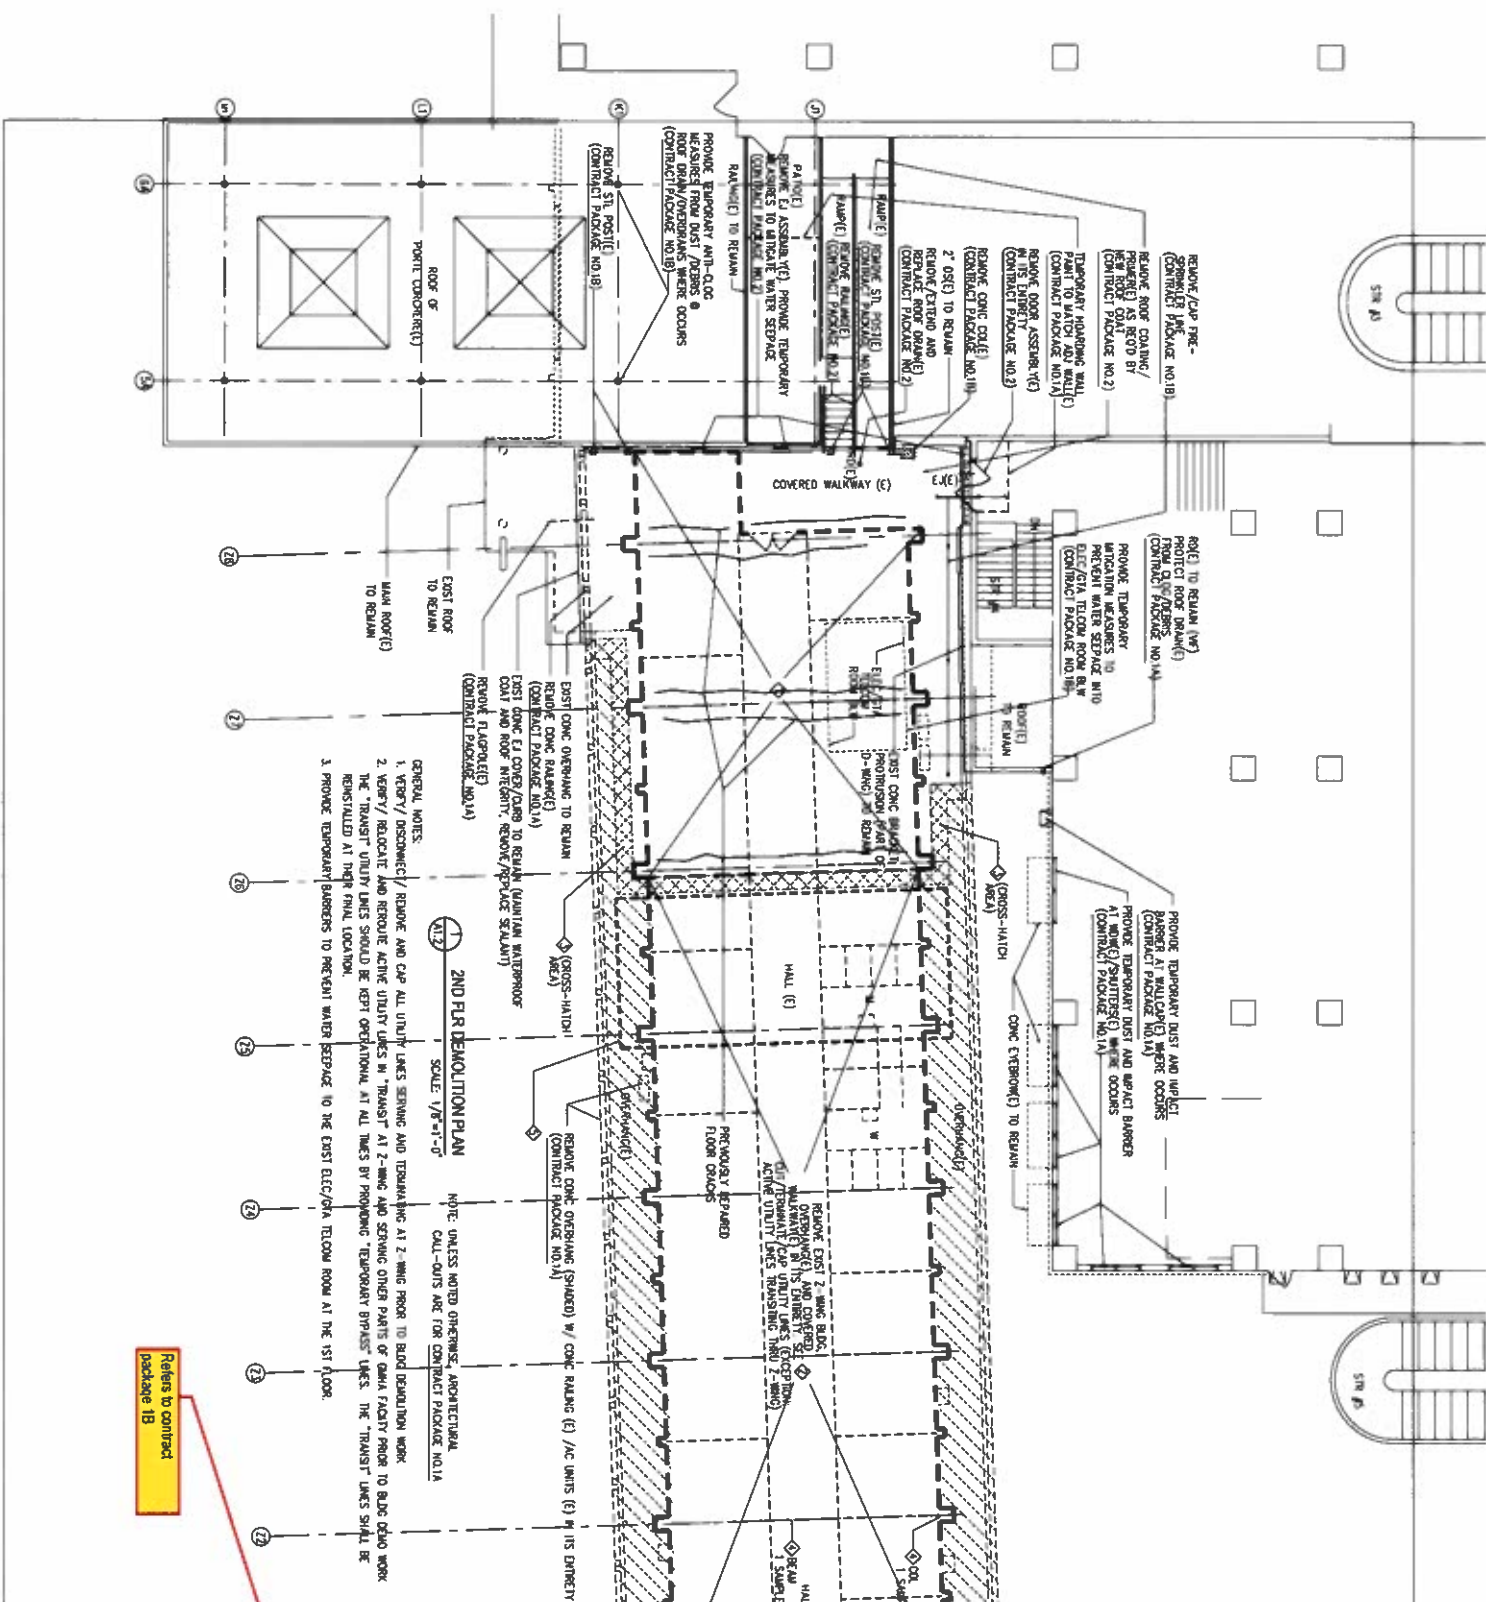

2ND FLOOR DEMOLITION PLAN
SCALE: 1/8"=1'-0"
NOTE: UNLESS NOTED OTHERWISE, ARCHITECTURAL CALL-OUTS ARE FOR CONTRACT PACKAGE NO. 18

- GENERAL NOTES:
- VERIFY/REMOVE AND CAP ALL UTILITY LINES SERVING AND REMAINING AT 2-WING PRIOR TO BUILD DEMOLITION WORK.
 - VERIFY/RELOCATE AND REMOVE ACTIVE UTILITY LINES IN "TRUNK" AT 2-WING AND SERVING OTHER PARTS OF BUILDING PRIOR TO BUILD DEMOLITION WORK. THE TRUNK UTILITY LINES SHOULD BE KEPT OPERATIONAL AT ALL TIMES BY PROVIDING TEMPORARY BRICKS. LINES THE TRUNK LINES SHALL BE REINSTALLED AT THEIR FINAL LOCATION.
 - PROVIDE TEMPORARY BARRIERS TO PREVENT WATER SEPARATION TO THE EXIST ELEC/GIA TELLOR ROOM AT THE 1ST FLOOR.



GMHA
REMOVE
Z-WING &
ASSOC WORKS

PTA
Provide-Tan-Jones
Architects Inc.
PO BOX 6445, TAMPA, FL 33631
TEL: 1 (813) 445-1361



DRAWING NAME:		1 - 1" PLAN, SEE SHEET 05	
ROOF DEMO PLAN		ADDITIONS-DIVISION	
		THIS ROOM HAS BEEN BY ME ON	
		UNLESS OTHERWISE NOTED	
		EXPIRATION DATE: APR. 2002	
DATE:	BY:	DATE:	BY:
REVISIONS:	DATE:	REVISIONS:	DATE:

DRAWING SHEET NO.:
A1.3

DWG NOTES FOR DEMO PLAN	
SYMBOL	DESCRIPTION
➤ REMOVE OLD WORK UP TO INCLUDE SPOILING JOISTS AT BOTH FLOORS) IN THIS AREA, TO DEMONSTRATE THE SELECTIVE REMOVAL APPROACHES AS NOTED IN CONTRACT PACKAGE NO.18. SEE NOTE ➤ CONTRACT PACKAGE NO.18	CAREFULLY REMOVE ROOF SLAB (SECTION STRUCK ETC AT THIS POINT OF 2" HANG) WITHIN OUTSLING AND FLOOR SLAB(S) TO REVEAL OR EXPOSE THE EXISTING CONCRETE SLAB. PROVIDE PROTECTIVE FALL BARRED W/ SHOWN JOISTS ALW IN ROOF SLAB. BECAUSE OF PRESENCE OF LEAD CONTAINING PAINT, DEMOLITION WORKERS ARE REQUIRED TO UNDERGO A MINIMUM OF 4 HOUR TRAINING IN OCCUPATIONAL EXPOSURE TO LEAD AT CERTIFIED DEMOLITION INDUSTRIAL HEALTH HIGHEST TO PREPARE A LEAD CONTAINING MATERIAL (LCO) ABATEMENT PLAN AND AN AIR MONITORING SERVICES TO CHECK FOR ANY POTENTIAL EXPOSURE DURING DEMO WORK. VERIFY/DOU TEST/ANALYSE ALL UTILITY LINES SERVING THIS AREA (EXCEPTION: ACME UTILITY LINES TRAVERSING THRU 2" HANG OF SPACING 2" FIRST FLOOR BAYS OF EXISTING 2" HANG TO REMAIN) ①1
➤ REMOVE DEMOLITION WASTE AND METHOD(S) WITHIN SELECTIVE OR SPOT DEMOLITION WORK THAT COULD EXPOSE POTENTIAL LCO EXPOSURE. THE GC SHALL REQUIRE DEMOLITION WORKERS TO UNDERGO A MINIMUM OF 4 HOUR TRAINING IN OCCUPATIONAL EXPOSURE TO LEAD IN CONSTRUCTION AND GENERAL INDUSTRY. GC SHALL ALSO PROVIDE AN INDUSTRIAL HEALTH HIGHEST TO PROVIDE AN AIR MONITORING SERVICES DURING THE DEMO WORK. CONTRACT PACKAGE NO.18	BECAUSE OF PRESENCE OF LEAD CONTAINING PAINT, DEMOLITION WORKERS ARE REQUIRED TO UNDERGO A MINIMUM OF 4 HOUR TRAINING IN OCCUPATIONAL EXPOSURE TO LEAD AT CERTIFIED DEMOLITION INDUSTRIAL HEALTH HIGHEST TO PREPARE A LEAD CONTAINING MATERIAL (LCO) ABATEMENT PLAN AND AN AIR MONITORING SERVICES TO CHECK FOR ANY POTENTIAL EXPOSURE DURING DEMO WORK.



GUAM
MEMORIAL
HOSPITAL
AUTHORITY
100 OFF CARLOS CANALON ROAD,
TAMUNING, GUAM 96931

PROJECT TITLE

GMHA
REMOVE
Z-WING &
ASSOC WORKS

100 OFF CARLOS CANALON ROAD,
TAMUNING, GUAM 96931

Provido-Tan-Jones
Architects Inc.

PTJA
PO BOX 6441, TAMUNING, GU 96931
TEL: (671) 648-1831



L. L. TAN, REG. ENGINEER
MECHANICAL-ENGINEERING
BIG BOX, 100 CARLOS CANALON RD. AT
TAMUNING, GUAM 96931
EXPIRATION DATE: 01/01/2020


DRAWING NAME:
DEMO WORK
@ BLDG ELEVATION

DRAWN	BT	DATE	01/20/2017
DESIGNED	UP	SCALE	1/8"=1'-0"
DATE	REVISIONS:		
DATE			

DRAWING SHEET NO.

A1.4

SHEET 01

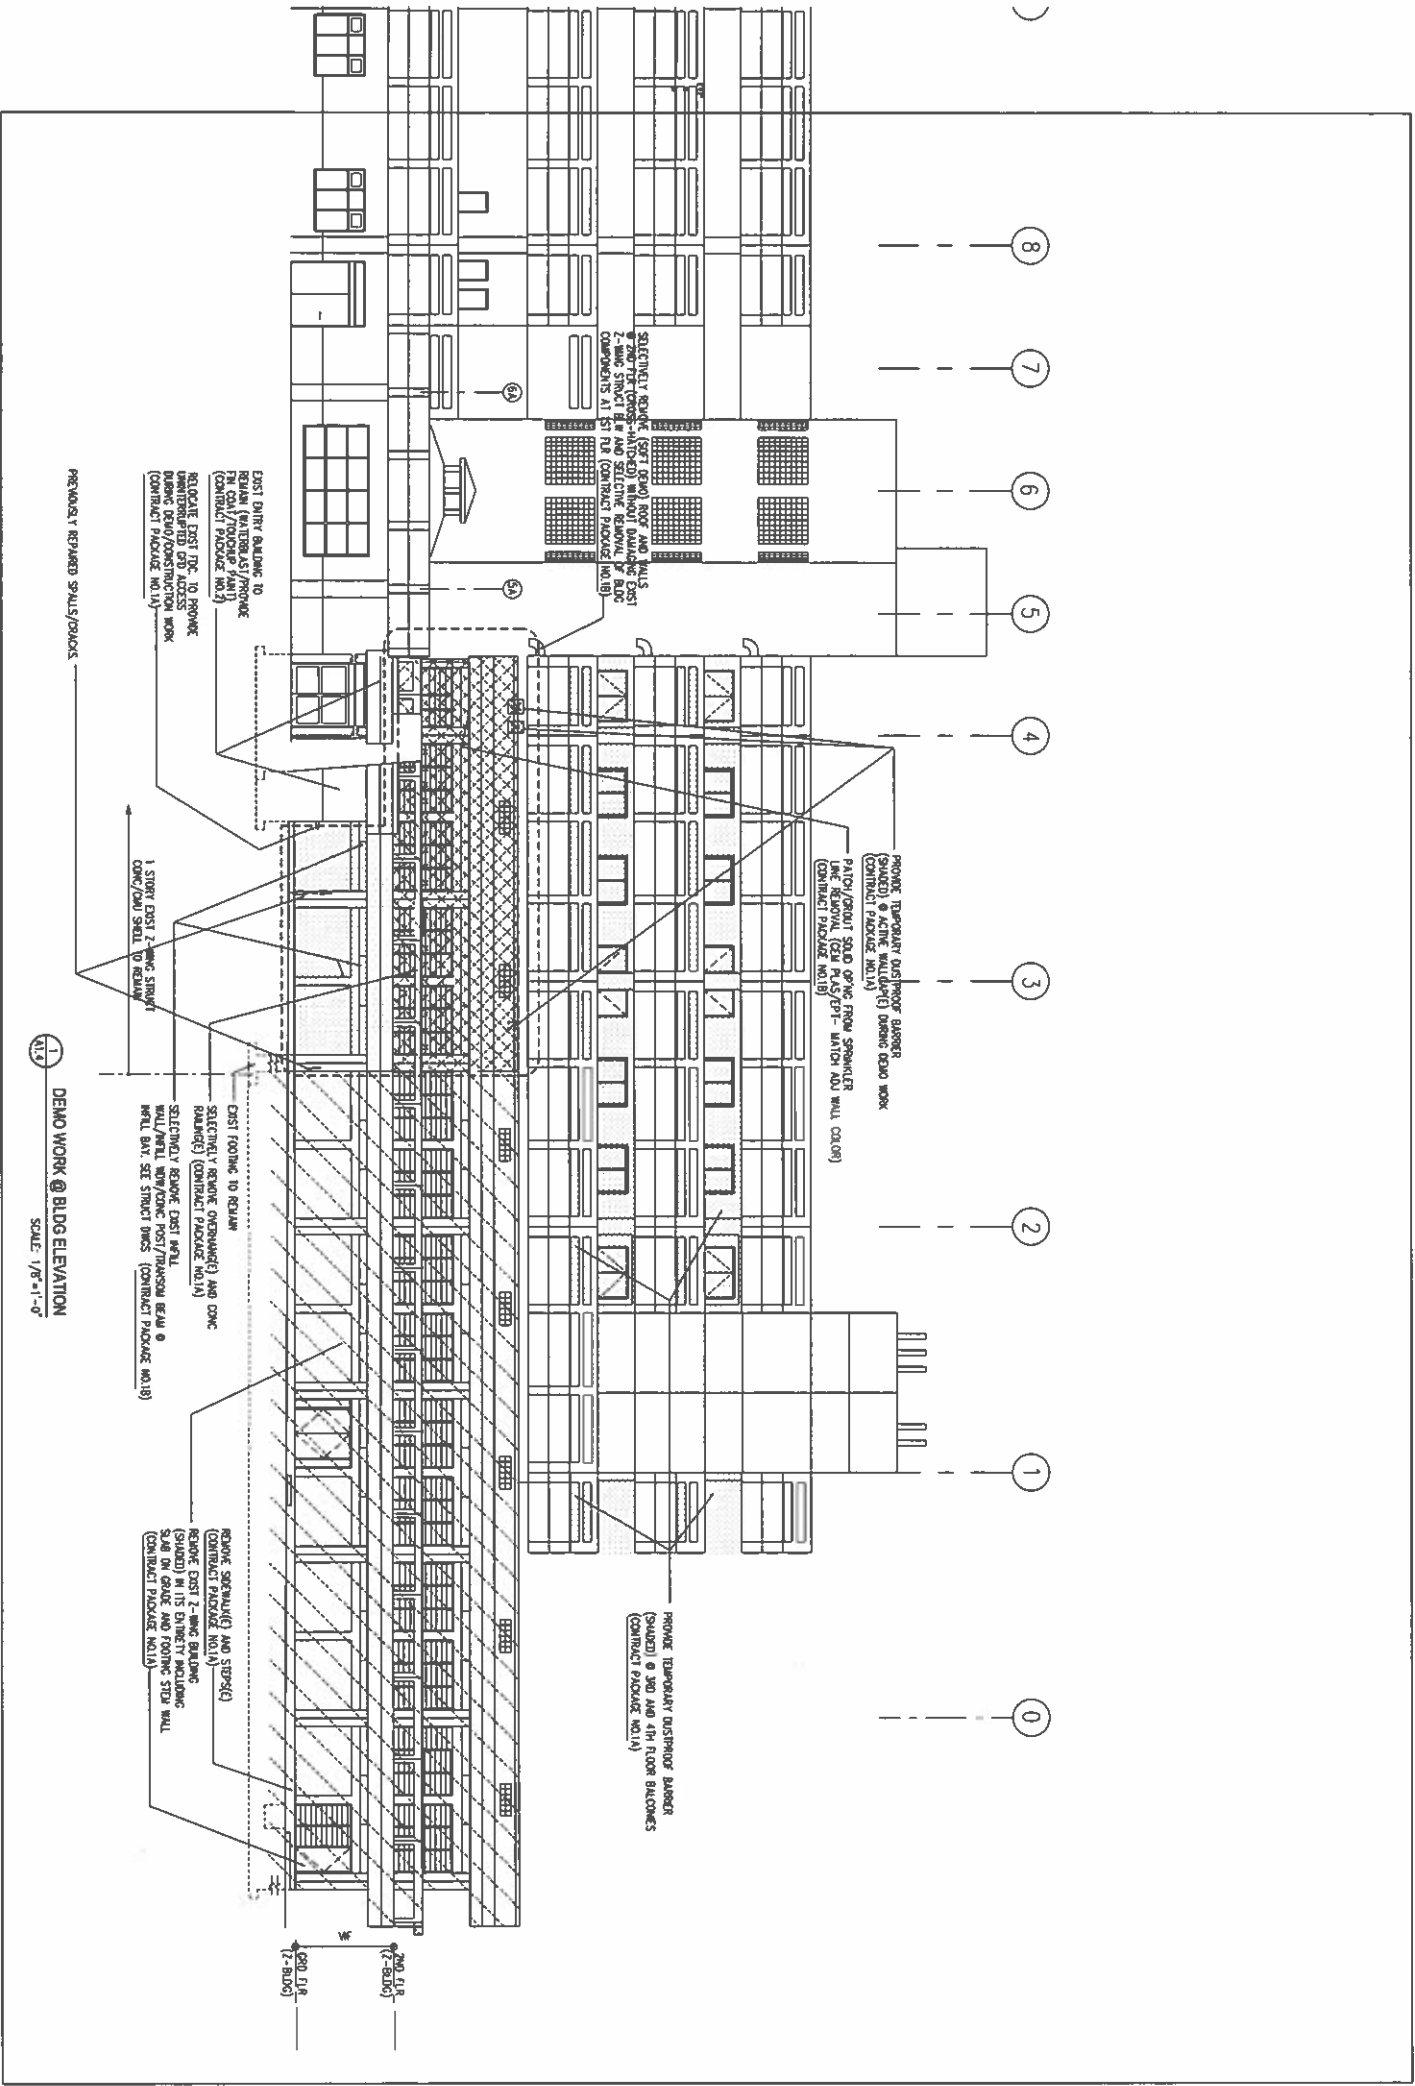



GUAM
MEMORIAL
HOSPITAL
AUTHORITY

100 CANAL CAMARON ROAD,
HAGATNA, GUAM 96910

PROJECT TITLE

GMHA
REMOVE
Z-WING &
ASSOC WORKS

001 CANAL CAMARON ROAD,
HAGATNA, GUAM 96910

Provido-Tan-Jones
Architects Inc.

PO BOX 6443, TAMPAG, GU 96937
TEL: 1 (877) 648 1387



A-E DRAWING DATE
10/20/2022
THIS DRAWING IS THE PROPERTY OF PROVIDO-TAN-JONES ARCHITECTS INC. AND SHALL NOT BE REPRODUCED OR TRANSMITTED IN ANY FORM OR BY ANY MEANS, ELECTRONIC OR MECHANICAL, WITHOUT PERMISSION IN WRITING FROM PROVIDO-TAN-JONES ARCHITECTS INC.



DRAWING NAME:
DEMO WORK
@ BLDG ELEVATION

DATE: 11/1/2022
BY: J.T.J.
CHECKED BY: J.T.J.
SCALE: 1/8"=1'-0"
REVISIONS:
DATE

DRAWING SHEET NO.

A1.5

SHEET 1 OF 1

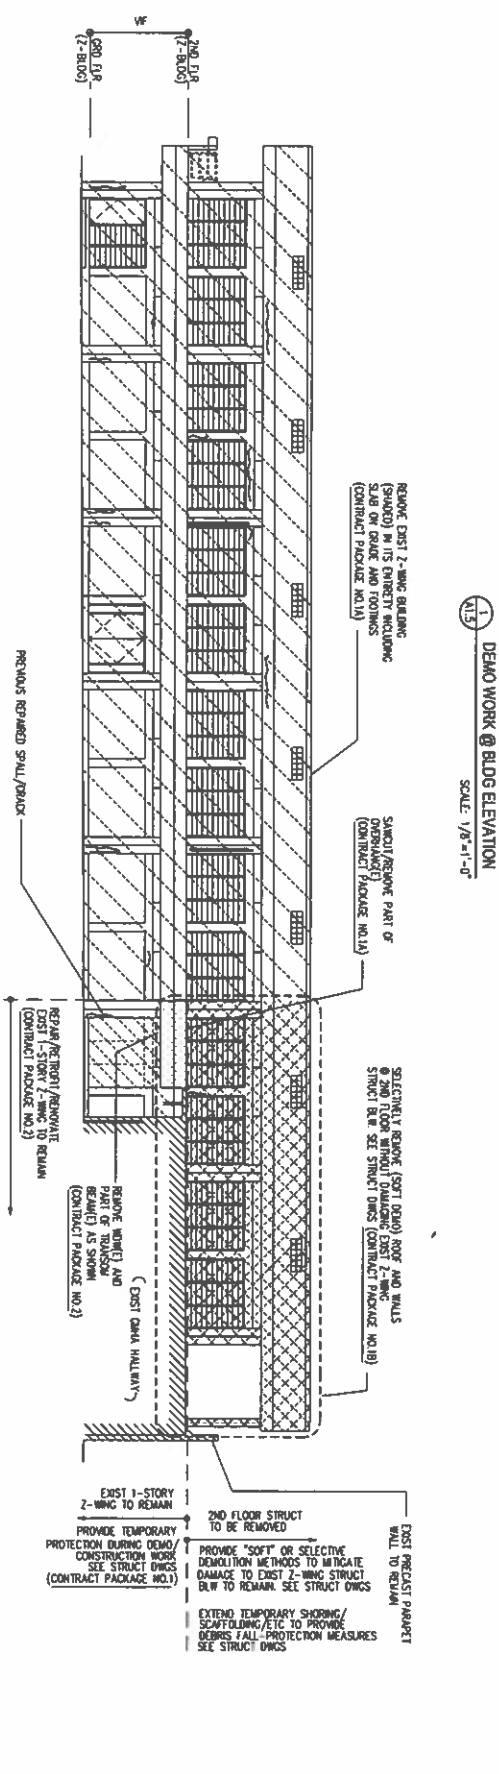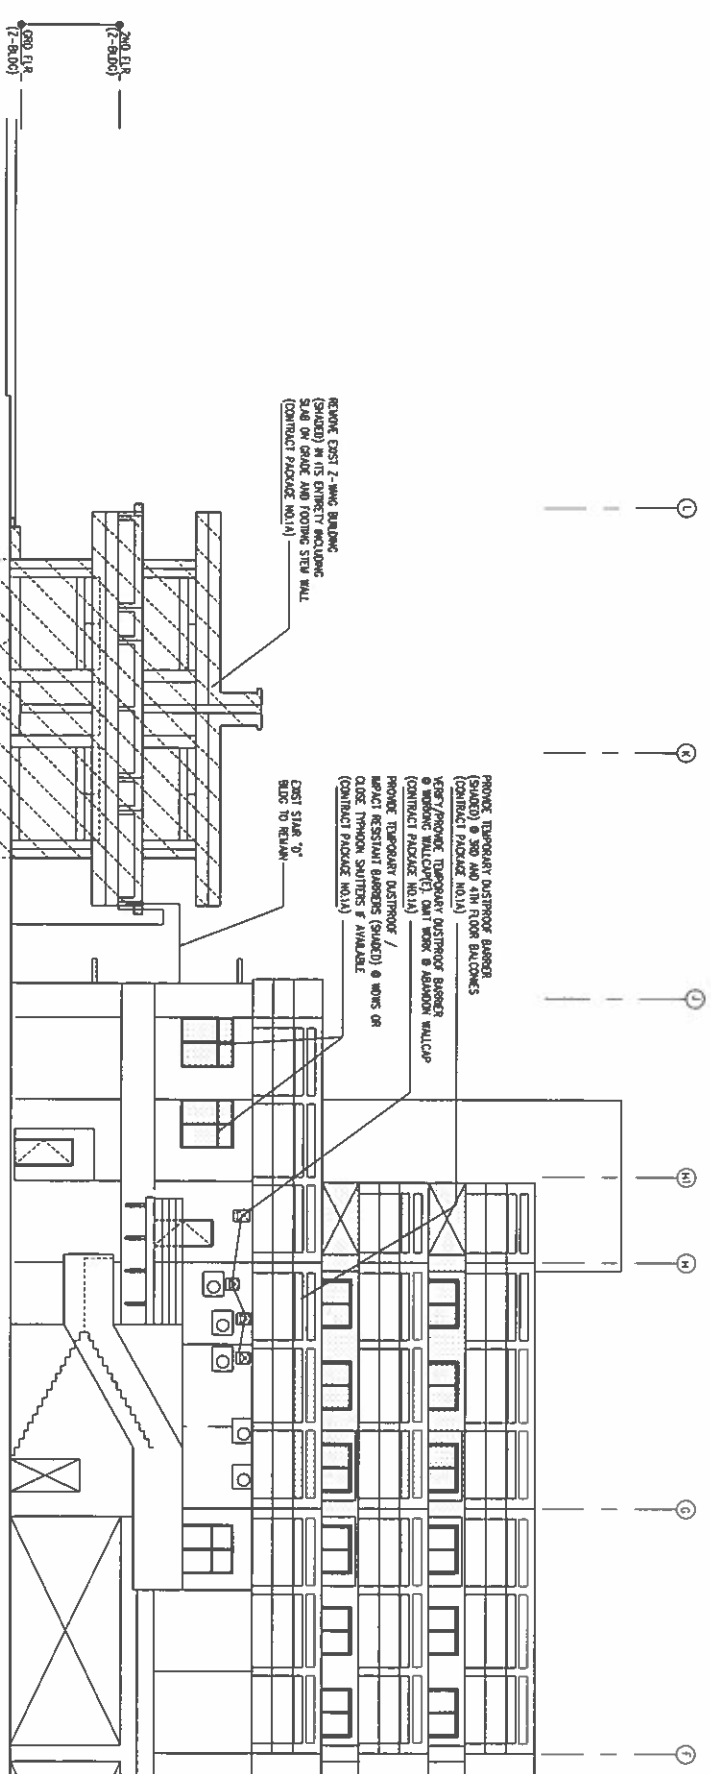



**GMHA
REMOVE
Z-WING &
ASSOC WORKS**

DOY CARLOS CANUCHO ROAD,
TAMAYACAC, GUAM 96931

**Provido • Tan • Jones
Architects Inc.**



PO Box 666, Tamarac, FL 33391
TEL: 1 (678) 666 1361



A-1 POU SD CH OS
AND CT CH CH CH
BUT NOT IN ONE OF
AND IN ONE OF
CHRON 14:1, 1972

15TH FLOOR PLAN


DATE	DT	DA E	DT 2007
02/02/07	19	SCALE	475

REVISIONS:

DESCRIPTION	DA E

A2.1

SHEET 13 OF 13

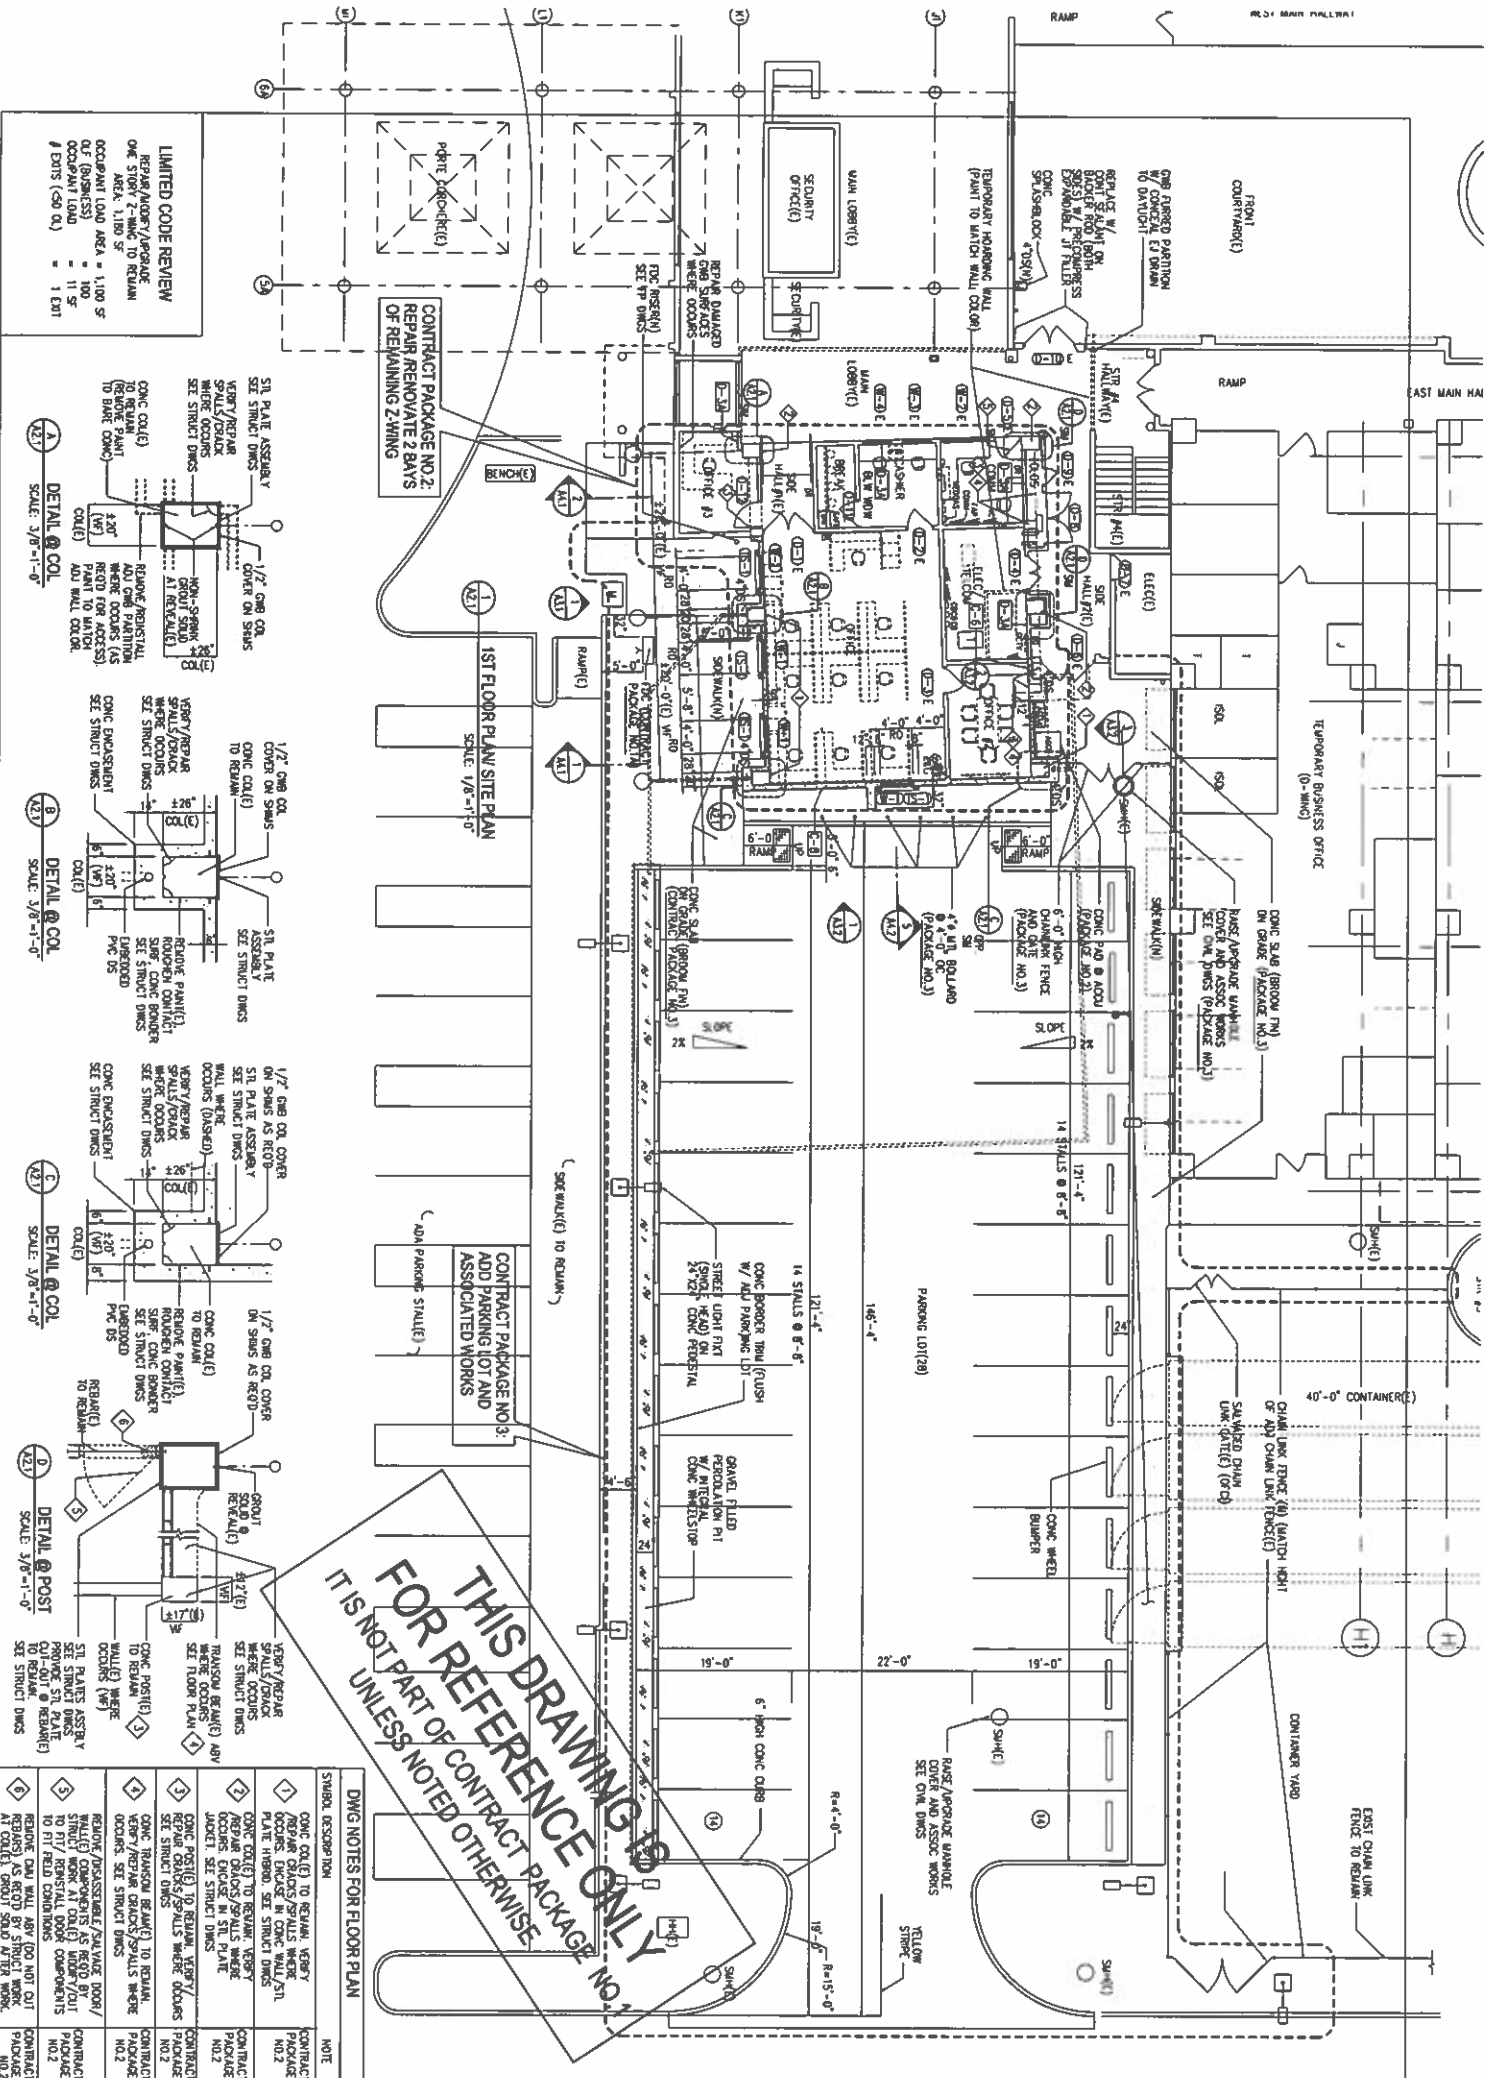

DWG NOTES FOR FLOOR PLAN		NOTE
1	CONC DOOR (2) TO REAR, VERRY REAR CHAIRS/SPILLS WHERE STL PLATE HIBERO, SET STRICH DOORS	CONTRACTOR TO PROVIDE DOORS NO.2
2	CONC DOOR (2) TO REAR, VERRY REAR CHAIRS/SPILLS WHERE DOORS CHAIRS IN STL PLATE HIBERO, SET STRICH DOORS	CONTRACTOR TO PROVIDE DOORS NO.2
3	CONC DOOR (2) TO REAR, VERRY REAR CHAIRS/SPILLS WHERE DOORS CHAIRS IN STL PLATE HIBERO, SET STRICH DOORS	CONTRACTOR TO PROVIDE DOORS NO.2
4	CONC DOOR (2) TO REAR, VERRY REAR CHAIRS/SPILLS WHERE DOORS CHAIRS IN STL PLATE HIBERO, SET STRICH DOORS	CONTRACTOR TO PROVIDE DOORS NO.2
5	RELATIVE POSSESSION, REAR DOOR/STRICH DOORS, SET STRICH DOORS TO FIT REAR DOORS	CONTRACTOR TO PROVIDE DOORS NO.2
6	RELATIVE DOOR WILL ADO NOT OUT AT DOOR, SET STRICH DOORS	CONTRACTOR TO PROVIDE DOORS NO.2



**GMHA
REMOVE
Z-WING &
ASSOC WORKS**

OOV CABLES CANARDY ROAD
TALLMERE, GUJAR 969.11



4-1 (0004) (02) (00-00)
ADVERTISING-OWNERS
THIS FORM DOES NOT BE AN
INSTRUMENT OF CREDIT AND
MAY BE USED FOR ANY
AND ALL PURPOSES.

DRAWING NAME:
1st & 2nd DEMO FLOOR
PLAN & NOTES
(PACKAGE no.1A)

PROG	NOV 2011	DATE
SCALE: 40 M/100	000000	IN

RE: RESULTS:	
DATE	DESCRIPTION

DRAWING SHEET NO.:

61.1

SHEET — OF

1122521



GK2 inc.
Attn: Customer Serv. 230
P.O. Box 2807 Agawam, MA 01006
Phone (413) 472-0700 or 472-1024
Fax (413) 472-1024
E-mail: info@gk2inc.com

A-1 (PUB) INT 00-149
ADVERSE FINDINGS
THIS ITEM WAS SENT BY AIR ON
MAY 17 1993 SERVICES
AFC, 1993 CREATION DATE

DRAWING NAME:
ROOF DEMO PLAN
& NOTES
(PACKAGE no. 1A)

[illegible]

DRAWING SHEET NO:
S1.2

SHEET OF 137



- ## GENERAL NOTES

1. THE CONTRACTOR SHALL INSTALL DEDUCTION AND REMOVAL PROCEDURES IN THE RECORD OF WORKER FOR LAYDOWN BEFORE WORK IS STARTED. DEDUCTION IS A WELL KNOWN PROCEDURE AND SEQUENCE FOR OVERSEEN REMOVAL, DISPOSITION OF EXISTING STRUCTURE SPECIFIED TO BE REMOVAL, AND A DETAILED DESCRIPTION OF METHODS AND EQUIPMENT TO BE USED FOR LAYOUT AND SEQUENCE OF OPERATION.
2. PERSONNEL SELECTED TO REMOVAL SUCH AS PLATING REPAIRS, CHIPPING COAT, TO REVEAL CORROSION BETWEEN PROTECTIVE STRUCTURE TO BE DEMO, AND PORTION TO REMAIN, PREVENT DAMAGING PORTION TO REMAIN DURING DEMO OPERATION.
3. THE INTENT IS TO PROTECT THE FLOOR SLAB DURING ROOF SLAB DEMO. THE CONTRACTOR SHALL PROVIDE ADEQUATE LIFTING AND CLOSING IN THE FLOOR SLAB TO REMOVAL OF THE ROOF SLAB. THE CONTRACTOR SHALL BE RESPONSIBLE FOR REPAIRING THE REMOVAL AND WHICH ARE DAMAGED DURING PERFORMANCE OF THE WORK TO THEIR ORIGINAL CONDITION OR REPLACE WITH NEW. DO NOT OVERLOAD THE FLOOR SLAB TO REMAIN. PROVIDE SUPPORT FOR EXISTING CONSTRUCTION WEIGHED BY DEMOLITION OR REMOVAL WORK.
4. REMOVE ELECTRICAL AND MECHANICAL SERVICES AND UTILITIES. WHENEVER ANY OF EXISTING UTILITIES AND EQUIPMENT IS TO BE REMOVED OR DISCARDED, PROVIDE APPROVED LABORERS, TEMPORARY COVERING OF EXPOSED AREAS, AND TEMPORARY SERVICES OR CONNECTIONS FOR ELECTRICAL AND MECHANICAL UTILITIES.
5. DUST IS DANGEROUS CONTROL. PREVENT THE SPREAD OF DUST AND DEBRIS AND AVOID THE CREATION OF A HAZARDOUS OR HAZARD IN THE SURROUNDING AREA.
6. THIRTY-FOUR CONTROL SIGNS, WHEN PERFORMANCE AND POWER SAFETY'S DISCLOSED IN THE FIRST OF REMOVAL WORK, USE TRAFFIC BARRELS WITH FLASHING LIGHTS. NOTIFY THE CONTRACTING AGENCIES PRIOR TO BEGINNING SUCH WORK.



GUAM
MEMORIAL
HOSPITAL
AUTHORITY

1000 G. D. DAVIS, GUAM, GUAM

PROJECT TITLE:

GMHA
REMOVE
Z-WING &
ASSOC WORKS
CITY CENTER CHANGING ROOM,
HAWAIIAN CLUB (R23)

GK2 inc.
1231
P.O. Box 1007, Santa Rosa, 95725
Phone: (916) 477-4733 • 477-4241
Fax: (916) 477-4241
www.gk2inc.com

ALL DRAWING, SPECIFICATIONS, AND NOTES SHALL BE USED IN THE CONSTRUCTION OF THE PROJECT. THE CONTRACTOR SHALL BE RESPONSIBLE FOR OBTAINING ALL NECESSARY PERMITS AND APPROVALS FROM THE APPROPRIATE AGENCIES.


DRAWING NAME:
BUILDING SECTIONS
& NOTES
(PACKAGE no. 1A)

DATE: 08/01/2011
SCALE: AS NOTED
REVISIONS:
DATE: 08/01/2011
REVISIONS:


DRAWING SHEET NO.:

S2.1

SHEET 2 OF 2

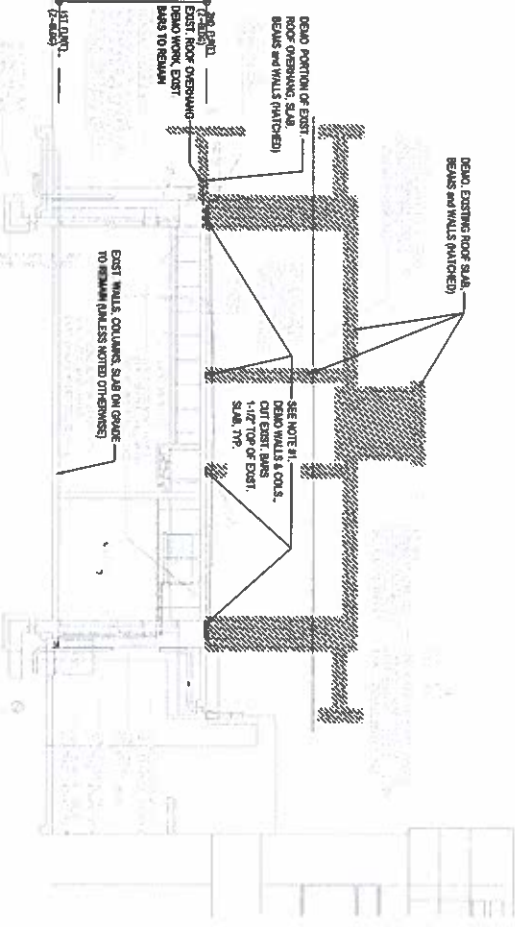

2 DEMO. SECTION DETAIL
SCALE: 3/16\"/>

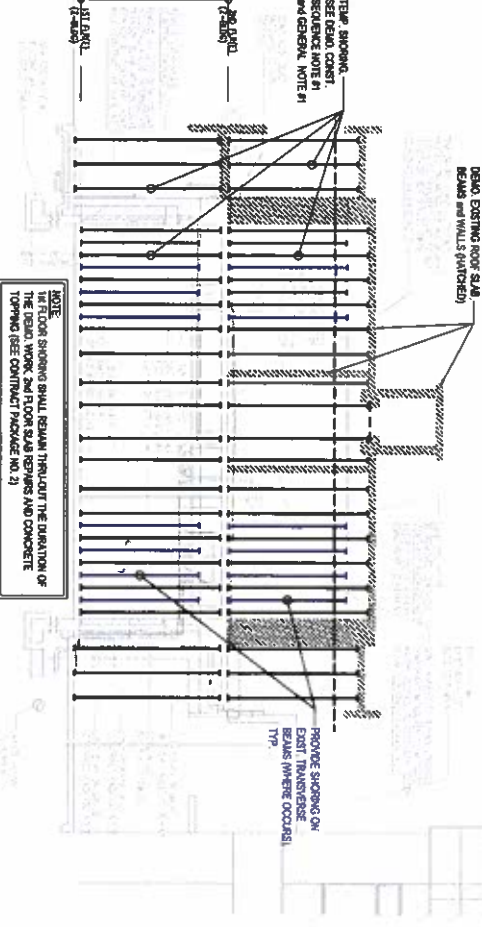

3 SHORING DETAIL
SCALE: 3/16\"/>

GENERAL NOTES:


1. THE CONTRACTOR SHALL SUBMIT DEMOLITION AND REMOVAL PROCEDURES TO THE RECORD OF DECISION (ROD) BEFORE WORK IS STARTED. DEMOLITION PLAN SHALL INCLUDE PROCEDURES AND SEQUENCE FOR CAREFUL REMOVAL, DISPOSITION OF EXISTING STRUCTURE SPECIFIED TO BE REMOVED, AND A DETAILED DESCRIPTION OF METHODS AND EQUIPMENT TO BE USED FOR EACH AND SEQUENCE OF OPERATION.
2. PREPARE SELECTED REMOVAL SUCH AS CUTTING REMOVAL, CONCRETE TO WEAKEN CONNECTION BETWEEN PORTION STRUCTURE TO BE REMOVED DURING DEMO OPERATION.
3. THE INTENT IS TO PROTECT 2ND FLOOR SLAB DURING ROOF SLAB REMOVAL. THE CONTRACTOR SHALL PROVIDE TEMPORARY SHORING TO BE REMOVED, REPAIR ITEMS, WHEN ARE TO BE REMOVED, DAMAGED DURING PERFORMANCE OF THE WORK TO THEIR ORIGINAL CONDITION, OR REPLACE WITH NEW. DO NOT OVERLOAD THE 2ND FLOOR SLAB TO REMAIN. PROVIDE SUPPORTS FOR EXISTING CONSTRUCTION WEAKENED BY DEMOLITION OR REMOVAL WORK.
4. PROTECT ELECTRICAL AND MECHANICAL SERVICES AND UTILITIES WHERE REMOVAL OF EXISTING UTILITIES AND SERVICES ARE REQUIRED OR INDICATED. PROVIDE APPROVED MARKED, TEMPORARY COVERING OF EXPOSED AREAS, AND TEMPORARY SERVICES OR CONNECTIONS FOR ELECTRICAL AND MECHANICAL UTILITIES.
5. DUST & DEBRIS CONTROL. PREVENT THE SPREAD OF DUST AND DEBRIS AND PROVIDE THE LOCATION OF A HAZARDOUS OR HAZARDOUS MATERIALS.
6. TRAFFIC CONTROL SIGNS. WHERE PEDESTRIAN AND DRIVER SAFETY IS ENDANGERED IN THE AREA OF REMOVAL WORK, USE TRAFFIC BARRICADES WITH FLASHING LIGHTS. NOTIFY THE CONTRACTING OFFICER PRIOR TO BEGINNING SUCH WORK.

DEMO. CONSTRUCTION REFERENCE DETAIL:

(SEE GENERAL NOTE #1)



1. CONTRACTOR TO PROVIDE TEMPORARY VERTICAL SHORING THROUGHOUT THE EXISTING SLAB (BEAMS) WITH HORIZONTAL BRACING AT 14\"/>
2. PROVIDE LARGE CRANE ABLE TO LIFT 15,000 LBS. MIN. CONCRETE STATION CRANE ADJACENT TO THE EXISTING BUILDING.
3. EXPOSE EXIST. ROOF SLAB BEAMS FOR LIFTING PURPOSES 1/2\"/>
4. PROVIDE LIFTING SLAB FROM CRANE TO SLAB SECURE SLAB TO THE EXPOSED BEAMS. LAYOUT 1/2\"/>
5. SHORING JACKS SHOULD BE ALLOWED FROM 2ND FLOOR TO ROOF DOWN TO 1ST FLOOR SLAB.

3 BUILDING SECTION
SCALE: 1/4\"/>

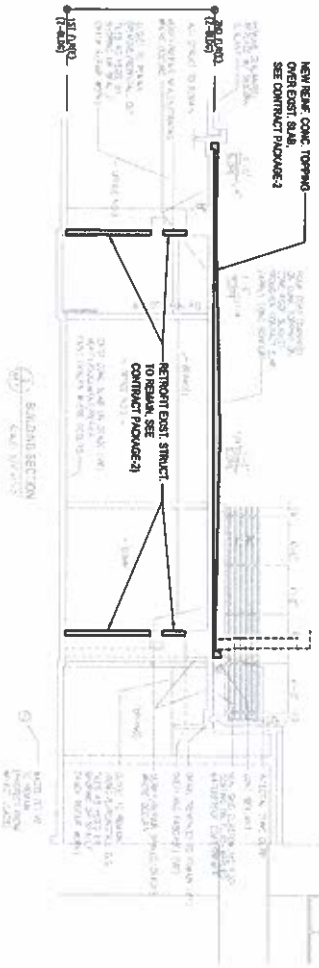

SYMBOL DESCRIPTION

SYMBOL	DESCRIPTION	NOTE:
 DO NOT REMOVE OR DAMAGE ACTIVE PIPES, CONDUITS, AC DUCTS, OR OTHER UTILITIES DEVICES. REMOVE ONLY PIPES AND DUCTS SPRINKLER HEADS (SEE PP DUCTS) AND SHIELD DETECTORS TO REMAIN.	 DO NOT REMOVE OR DAMAGE ACTIVE PIPES, CONDUITS, AC DUCTS, OR OTHER UTILITIES DEVICES. REMOVE ONLY PIPES AND DUCTS SPRINKLER HEADS (SEE PP DUCTS) AND SHIELD DETECTORS TO REMAIN.	SEE ARCH. DRAWINGS FOR CONTRACT PACKAGE NOS.
 DO NOT REMOVE OR DAMAGE ACTIVE PIPES, CONDUITS, AC DUCTS, OR OTHER UTILITIES DEVICES. REMOVE ONLY PIPES AND DUCTS SPRINKLER HEADS (SEE PP DUCTS) AND SHIELD DETECTORS TO REMAIN.	 DO NOT REMOVE OR DAMAGE ACTIVE PIPES, CONDUITS, AC DUCTS, OR OTHER UTILITIES DEVICES. REMOVE ONLY PIPES AND DUCTS SPRINKLER HEADS (SEE PP DUCTS) AND SHIELD DETECTORS TO REMAIN.	SEE ARCH. DRAWINGS FOR CONTRACT PACKAGE NOS.

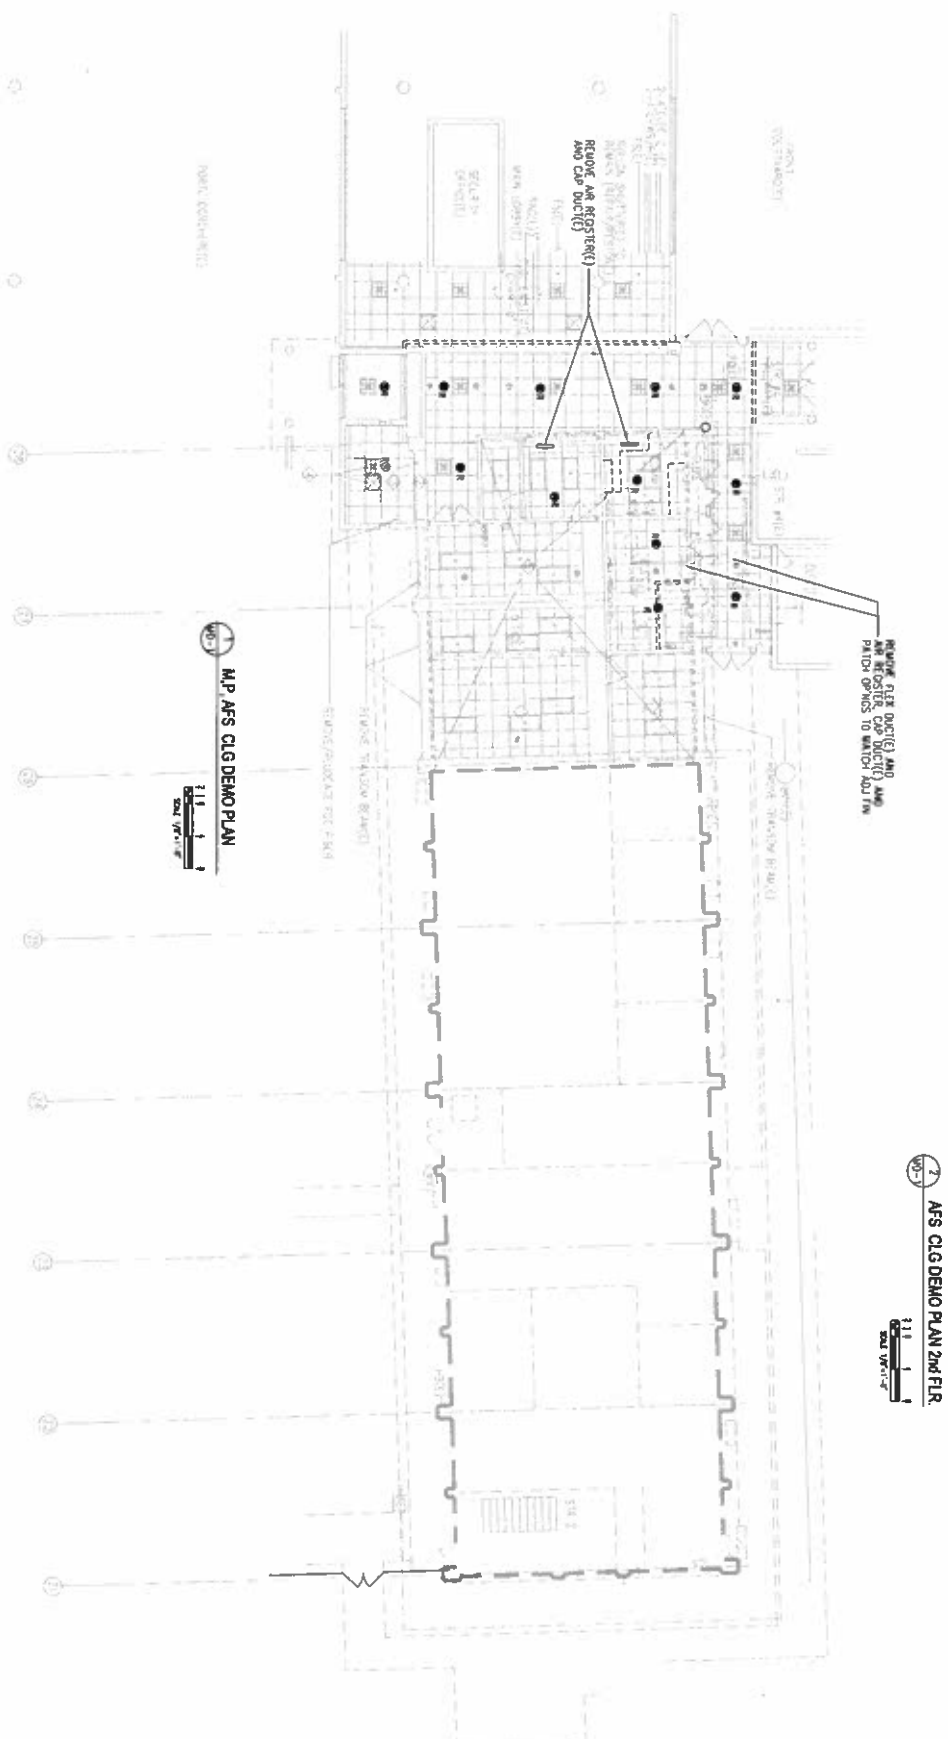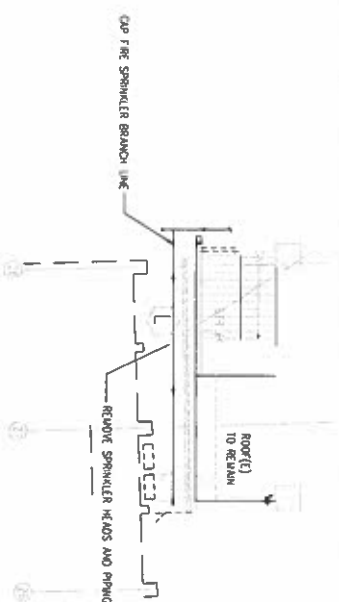

GUAM
MEMORIAL
HOSPITAL
AUTHORITY

624 600 LAKES CANTON ROAD,
TAMPA, FLOR 33603

GMHA

REMOVE
Z-WING &
ASSOC WORKS

604 CARRIOS CANYON ROAD,
TALLAHASSEE, FL 32311

Technical, Arts

Barry Landberg, P.E., M.A.S.
President, Environmental Solutions
International, Inc.
Seattle, WA
12000 1st Avenue N.
Shoreline, WA 98148
206-764-0000
www.esi-intl.com



NOT FOR RELEASE BY US GOVERNMENT
UNLESS BY DATE: 03-07-2002
CLASSIFICATION: 402, 2002

DRAWING NAME:
GROUND, 2nd. FLOOR DEMO
MECHANICAL, FIRE SPRINKLER

DATE	GL	DATE: 10-4-21
DEBIT	GL	SCALE: AS NOTED

REVISIONS:	DATE
DESCRIPTION	

DRAWING SHEET NO.

MD-1

--- OF --- SHEET ---



SEA, 601 CARLOS CARRASCO ROAD,
TAPACHULA, GUATEMALA

GMHA
REMOVE
Z-WING &
ASSOC WORKS

COV CARLOS CARLOS RODRIGUEZ
TAMU-PRC. GUAY 96531



THIS NOTE WAS ISSUED BY THE
UNIVERSITY OF CAMBRIDGE
LIBRARY ON 01/01/2017

DRAINING NAME:
GROUND FLOOR DRY
PLUMBING, SPRINKLER

plate	GL	case 10-4-2
original	GL	scale AS noted



REVISIONS: | DESCRIPTION

DRAWING SHEET NO.

MD-2

SHEET _____ OF _____

FIRE SPRINKLER, PLUMBING DEMO NOTES	
SYMBOL DESCRIPTION	NOTE:
600 DUT AND CAP EXISTING WASTE LINE FOR FUTURE USE WHERE OCCURS (FIELD VERIFY EXACT LOCATIONS)	SEE ARCH DRAWINGS FOR DOWNSPAC PACKAGE NOS.
601 REMOVE EXISTING HOSE BB AND CAP WATER LINE BELOW GRADE	
602 REMOVE EXISTING PRE DEPARTMENT CONNECTION AT WALL RUN NEW 4" DUC P45 DOWN OUTSIDE OF WALL UNDERGROUND TO NEW PLUMBING TRAILER OF 10' FROM WALLS. BLOCK AT LEAVING AND RETURNING HOSES AS PER WP79.24	

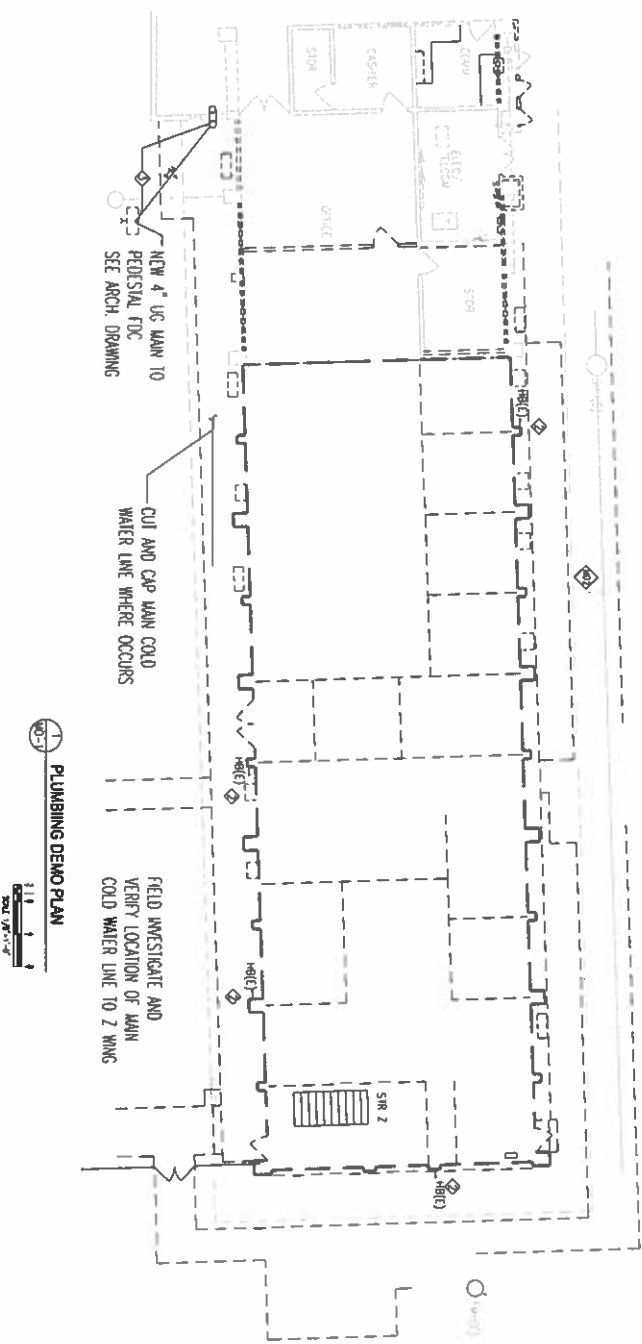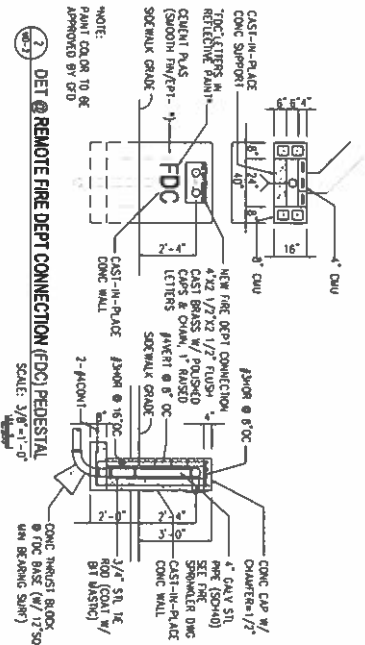


PLUMBING DEMO PLAN

1. GENERAL CONTRACTOR SHALL REMOVE ALL LIGHT FIXTURES AS SPECIFIED ON DRAWINGS.
2. GENERAL CONTRACTOR SHALL BE RESPONSIBLE FOR THE DISPOSAL OF REMOVED LIGHTING FIXTURES.
3. GENERAL CONTRACTOR SHALL DISCONNECT AND REMOVE ALL ELECTRICAL EQUIPMENT (WHICH INCLUDES BUT IS NOT LIMITED TO ELECTRIC FIXTURES, WIRING, DISTRIBUTION CABINETS, CONTROL, ETC.) AS SPECIFIED AND SHALL DISCONNECT FROM THE ELECTRICAL SYSTEM. DISCONNECTED ELECTRICAL EQUIPMENT SHALL BE KEPT IN THE ELECTRICAL CONTROL ROOM.
4. VERIFY ALL WIRING AND ALL ASSIGNED CONDUITS/PULL BOX/ JUNCTION BOX WERE CORRECT.
5. ELEC/TELECOM ROOM SHALL REMAIN OPERATIONAL AT ALL TIMES.
6. PROJECT ALL ACTIVE ELEC SYSTEMS TO REMAIN IN THE ELECTRICAL CONTROL ROOM UNLESS OTHERWISE SPECIFIED.
7. LIBRARY AREA, THE FRONT/REAR HALL AND THE ELEC/E

- ① RELOCATE CIRCUITS 7 (OUTLETS) 1012 (BUSINESS OFFICE) AND 14 (OUTLETS) TO PANEL 2014
- ② RELOCATE CIRCUITS 13,13,17 (KNOX/AM) TO PANEL 4E04 AND 1,3,5,7 (LIGHTING) TO PANEL 4H14
- ③ VERIFY IF HAND-TOILE IS ACTIVE OR ABANDONED. REMOVE & ABANDONED
- ④ REMOVE PANEL AND ASSOCIATED FEEDER

Package 1B. Remove Panel Z102 after circuit relocation

SEE ED102/2 FOR ENLARGED ELECTRICAL ROOM PLANS

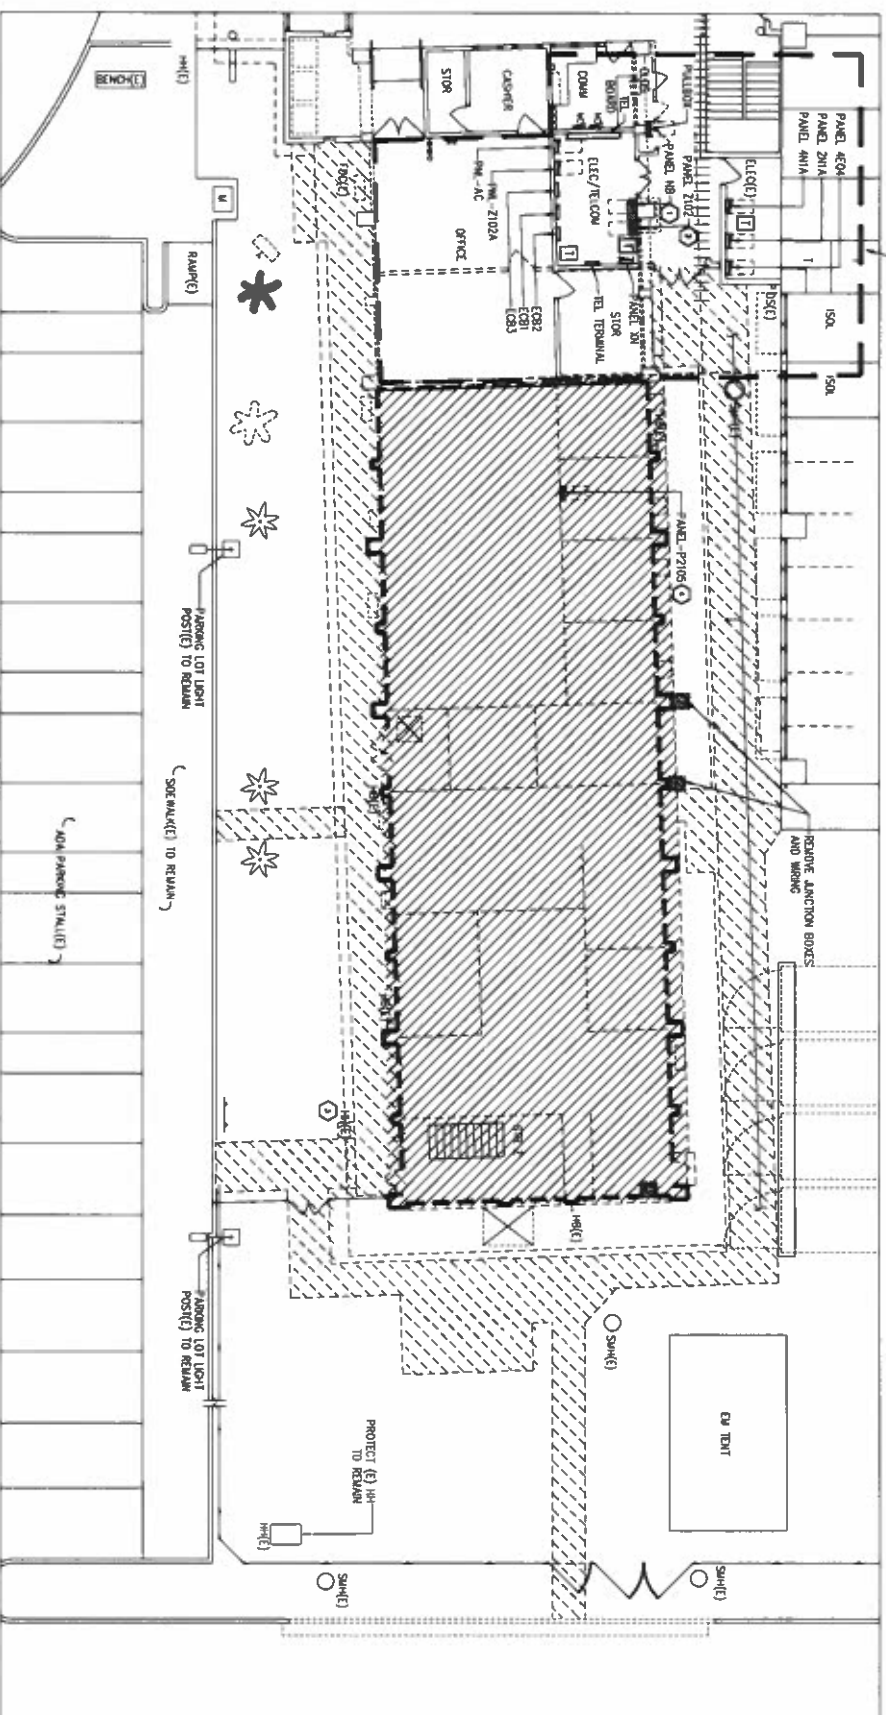

**GUAM
MEMORIAL
HOSPITAL
AUTHORITY**
1001 GAY CARRON COLUMBO ROAD
TAMUNING, GUAM 96913

GMHA
REMOVE
Z-WING &
ASSOC WORKS



MAXON & ASSOCIATES
CONSULTING ENGINEERING
800 S. MARINE DR.
SUITE #A5
TAMUNING, GUAM
96911
(671) 646-1033
(671) 646-5417 FAX



4-11-1983 MON. 10:15 AM
ARRIVING TO DEPARTING

POWER DEMO PLAN 1ST FL.

DATE	TC	MEM 10/21/2021
OFFICE	WH	SCALE AS NOTED

REVISIONS:



301

UKRAINE 2021

1111

1

二

1111

REF

— 321 —

1

GENERAL ELECTRICAL DEMOLITION NOTES

1. GENERAL CONTRACTOR SHALL REMOVE ALL LIGHT FIXTURES AS INDICATED ON DRAWINGS.
2. GENERAL CONTRACTOR SHALL BE RESPONSIBLE FOR DISPOSAL OF REMAINING LUMINAIRE PARTS/FIXTURES.
3. GENERAL CONTRACTOR SHALL DISCONNECT AND REMOVE ALL ELECTRICAL EQUIPMENT, (WHICH INCLUDES BUT IS NOT LIMITED TO DEVICES, FIXTURES, WIRING, (CABLES), CABLES, CABLES, ETC.), AS DEMOLISHED AND SHALL BE RESPONSIBLE FOR DISPOSAL OF ALL DEMOLISHED ELECTRICAL EQUIPMENT FROM THE BUILDING.
4. VERIFY / REMOVE ALL ABANDONED CONDUITS/PULL BOX / JUNCTION BOX WHERE OCCURS.
5. ELEC/TELECOM ROOM SHALL REMAIN OPERATIONAL AT ALL TIMES. ALL ELEC/TELECOM EQUIPMENT SHALL BE REMOVED FROM THE ROOM UNLESS NOTED OTHERWISE.
6. PROTECT ALL ACTIVE ELEC SYSTEMS TO REMAIN IN THE LOBBY AREA, THE FRONT/REAR HALL AND THE ELEC/E


KEYED NOTES:

- ① RELOCATE CIRCUITS 7 (OUTLETS) 10,12 (BUSINESS OFFICE) AND 14 (OUTLETS) TO PANEL 2N1A
- ② RELOCATE CIRCUITS 13,15,17 (MCD/MU) TO PANEL 4EQ4 AND 1,3,5,7 (LIGHTING) TO PANEL 4N1A
- ③ VERIFY IF HANDHOLE IS ACTIVE OR ABANDONED. REMOVE IF ABANDONED
- ④ REMOVE PANEL AND ASSOCIATED FEEDER


Package 1B

Package 1B

Completed by Others

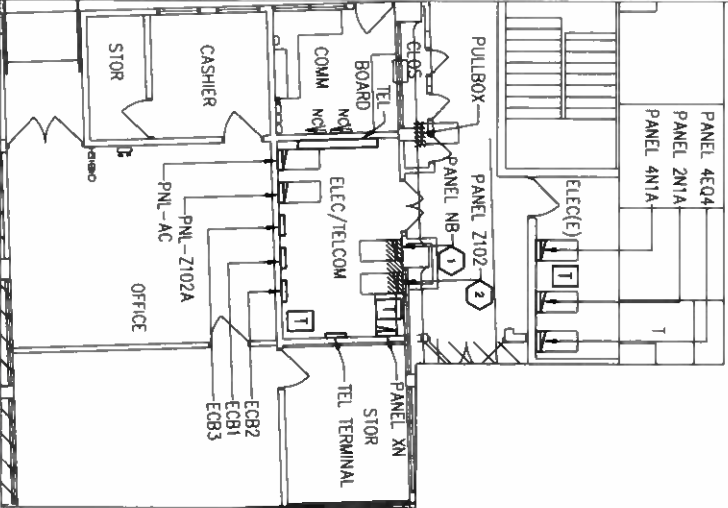

ENLARGED ELECTRIC ROOM PLANS
SCALE: 1/8"=1'-0"

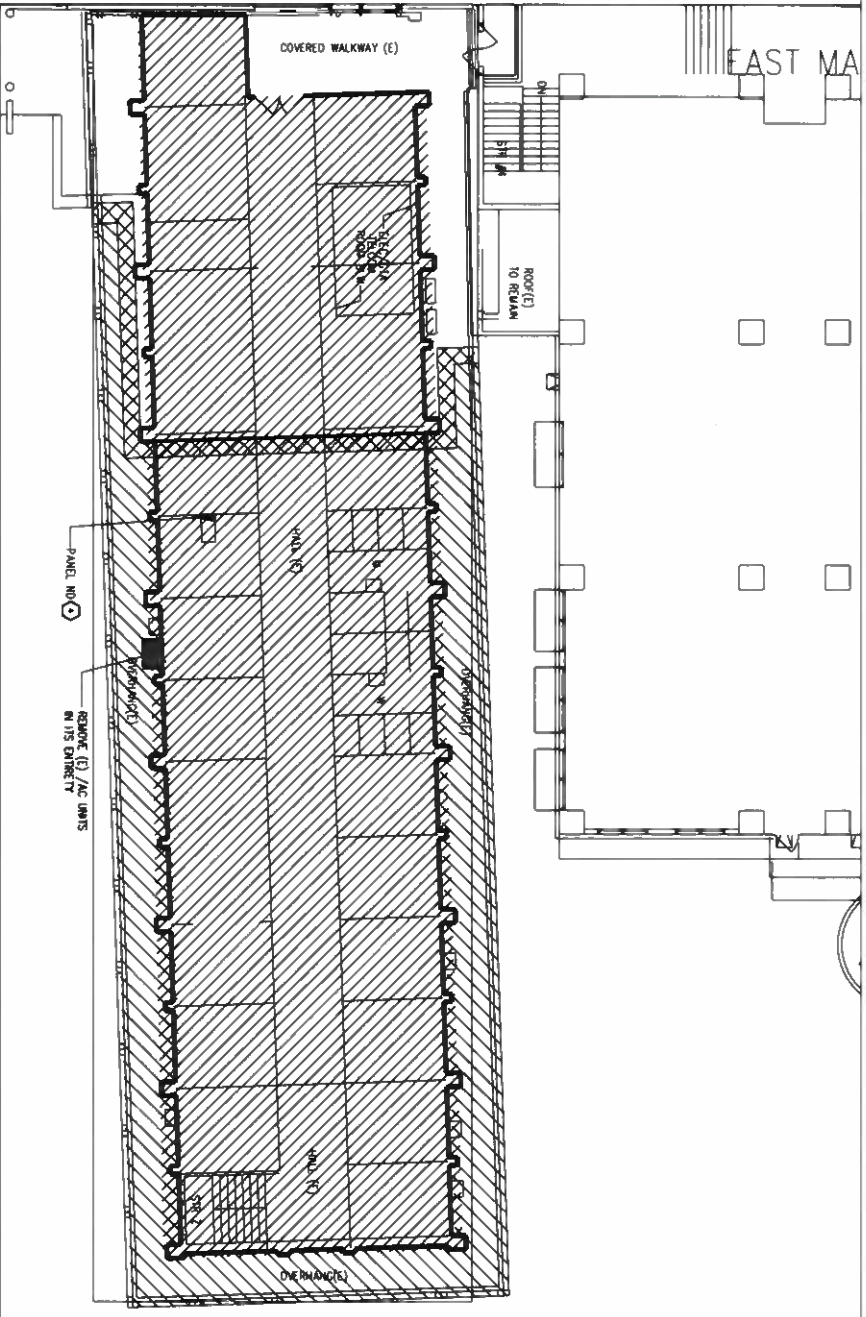

2ND FLR DEMOLITION PLAN
SCALE: 1/8"=1'-0"



GUAM
MEMORIAL
HOSPITAL
AUTHORITY
800 SOUTH GUAM ROAD,
SUITE 100, GUAM 96910
CONTACT: 722

GMHA
REMOVE
Z-WING &
ASSOC WORKS
ONE CARLOS CAMERO ROAD,
TAMUNING, GUAM 96910



WIXSON & ASSOCIATES
CONSULTING ENGINEERING
800 S. MARINE DR.
SUITE 405
TAMUNING, GUAM
(671) 646-1033
(671) 646-5417 FAX



FOR THE PROJECT:
WIXSON & ASSOCIATES
CONSULTING ENGINEERING
800 S. MARINE DR.
SUITE 405
TAMUNING, GUAM 96910

DRAWING NAME:
POWER DEMO PLAN 2ND FL

DATE	10/21/2021
DESIGNER	WIX
CHECKED	WIX
REVISIONS	AS NOTED
DESCRIPTION	
DATE	

DRAWING SHEET NO:
ED102
SHEET 01 OF 01

